




Erschliessung unten +06.16 m:200

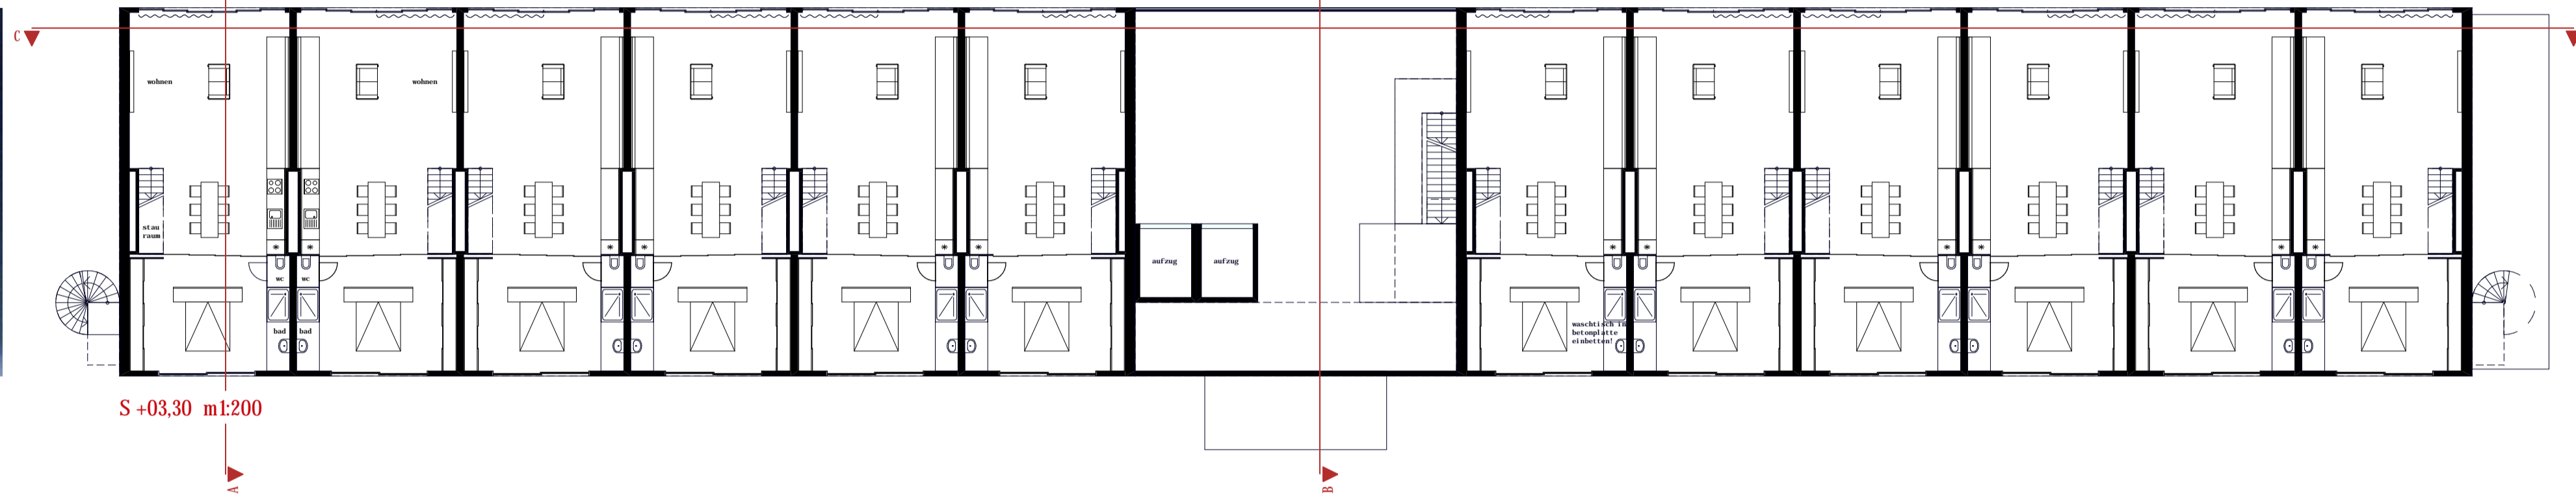

S +03.30 m:200

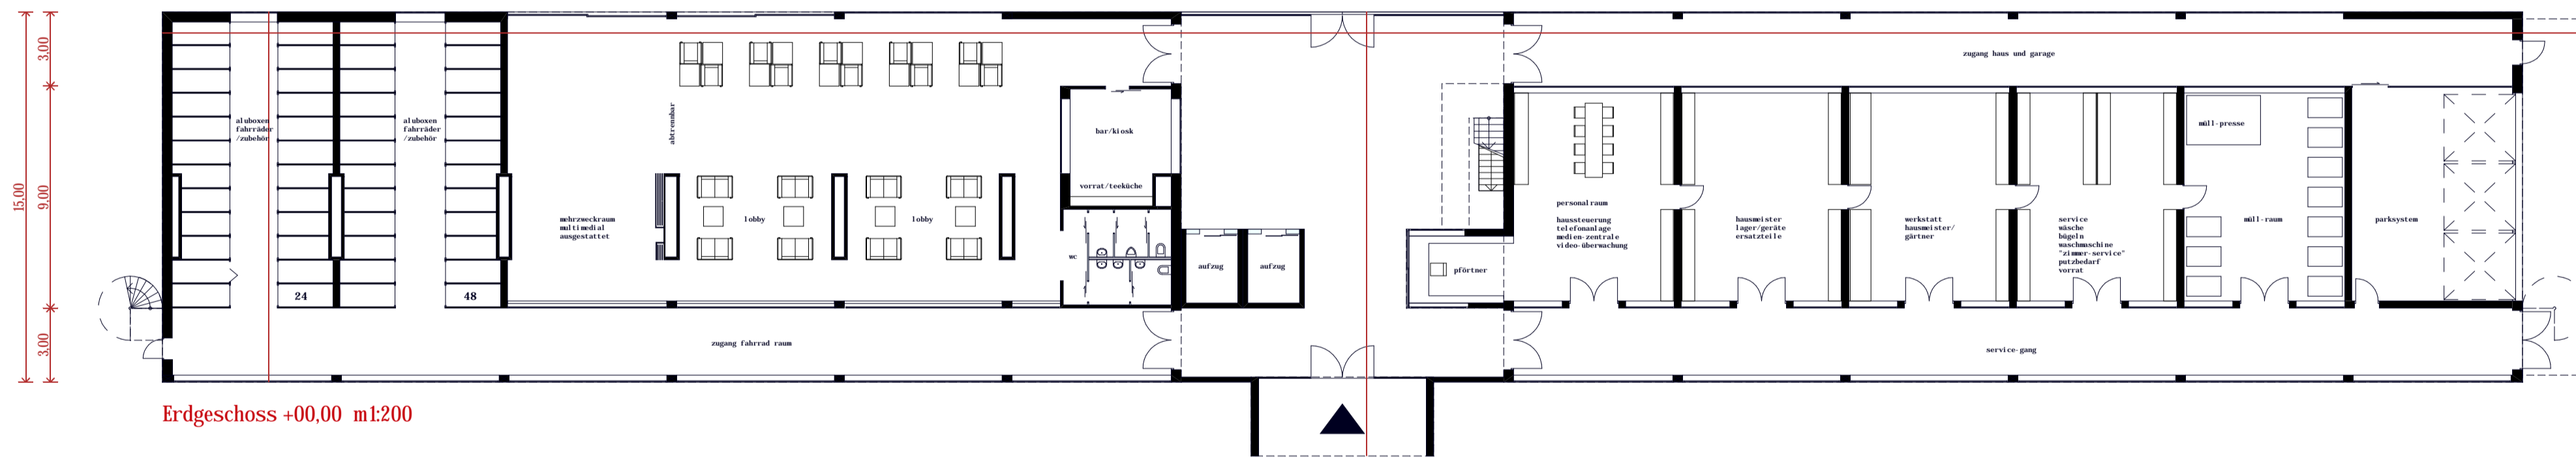

Erdgeschoss +00.00 m:200

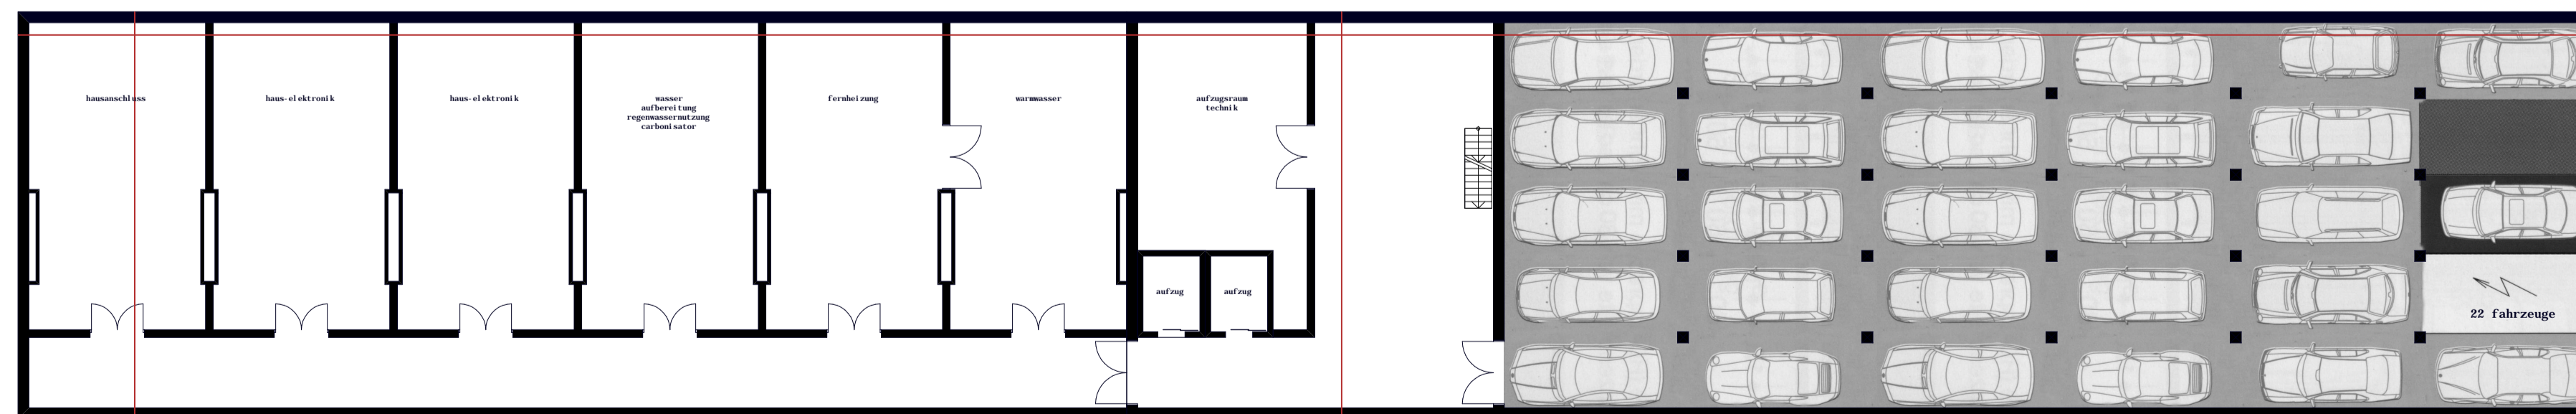

kellergeschoss -02.50 m:200